



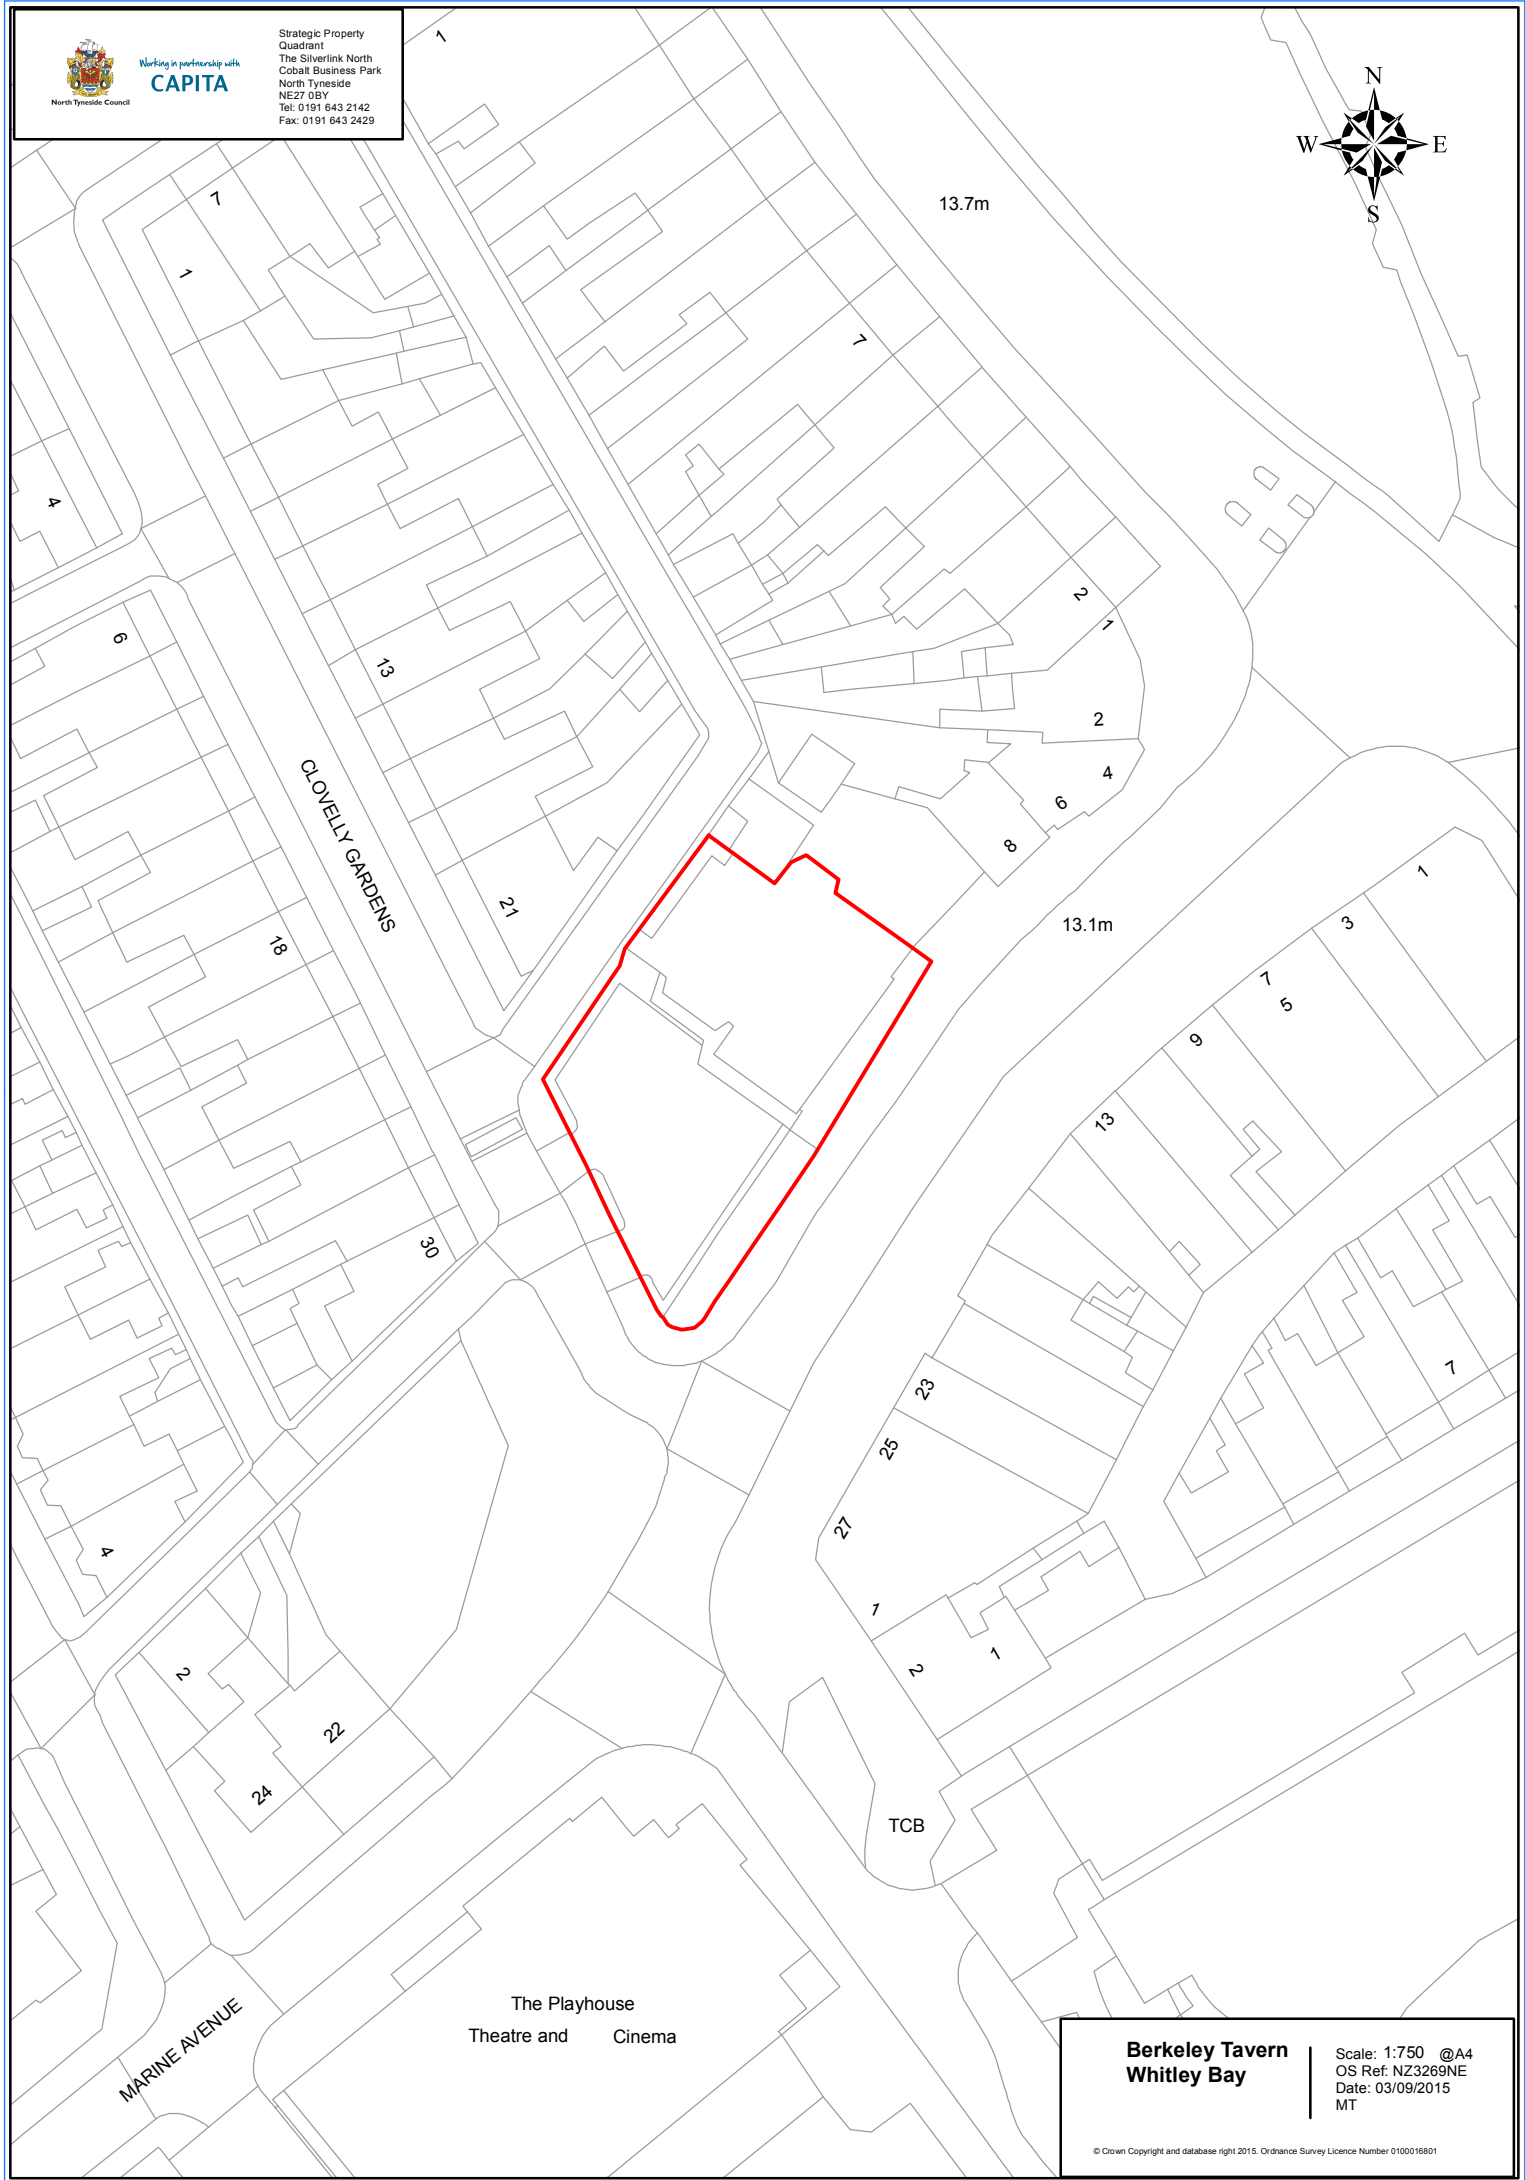

Working in partnership with  
**CAPITA**

Strategic Property  
Quadrant  
The Silverlink North  
Cobalt Business Park  
North Tyneside  
NE27 0BY  
Tel: 0191 643 2142  
Fax: 0191 643 2429

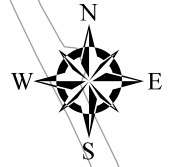

The Playhouse  
Theatre and Cinema

**Berkeley Tavern  
Whitley Bay**

Scale: 1:750 @A4  
OS Ref: NZ3269NE  
Date: 03/09/2015  
MT