


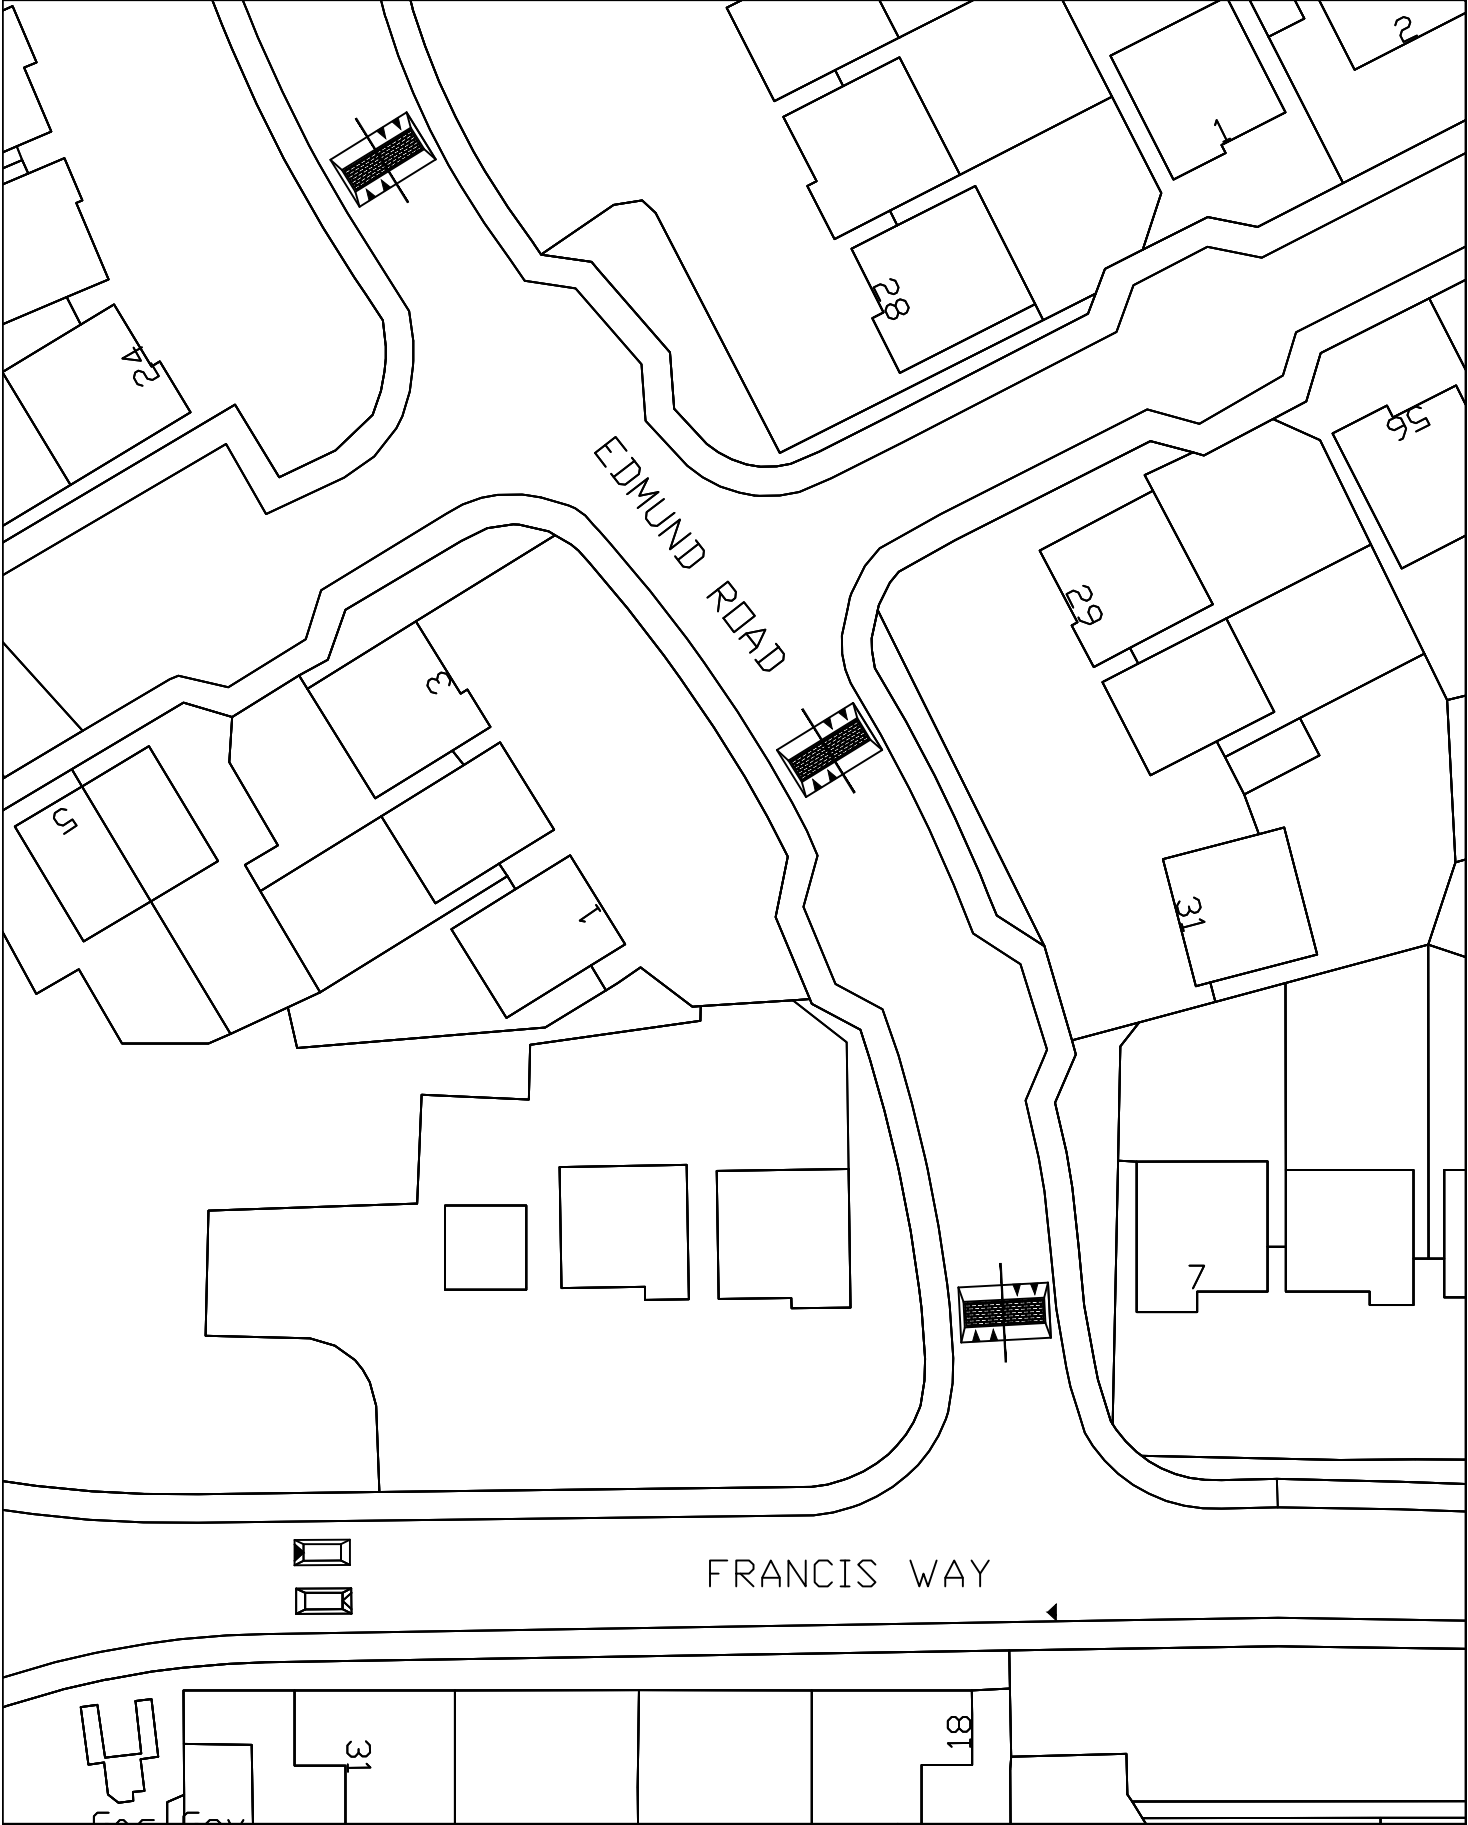

Client		Drawing Title		Engineering Services	
Project Title		Proposed Road Humps		Regeneration, Development and Regulatory Services	
				Cobalt 16 The Silverlink North	
				Quadrant, Cobalt Business Park	
Edmund Road, Holystone		Project No.	Dwg. No.	Drawn By	Checked
		EDHUMP	001	JK	DMc
		Date.	Scale	Revision	Sheet Size
		Jan 2024	1:500	B	A4
		NE27 0BY			
		E-mail: traffic@northynteside.gov.uk			
		Web: www.northynteside.gov.uk			