


Play Area

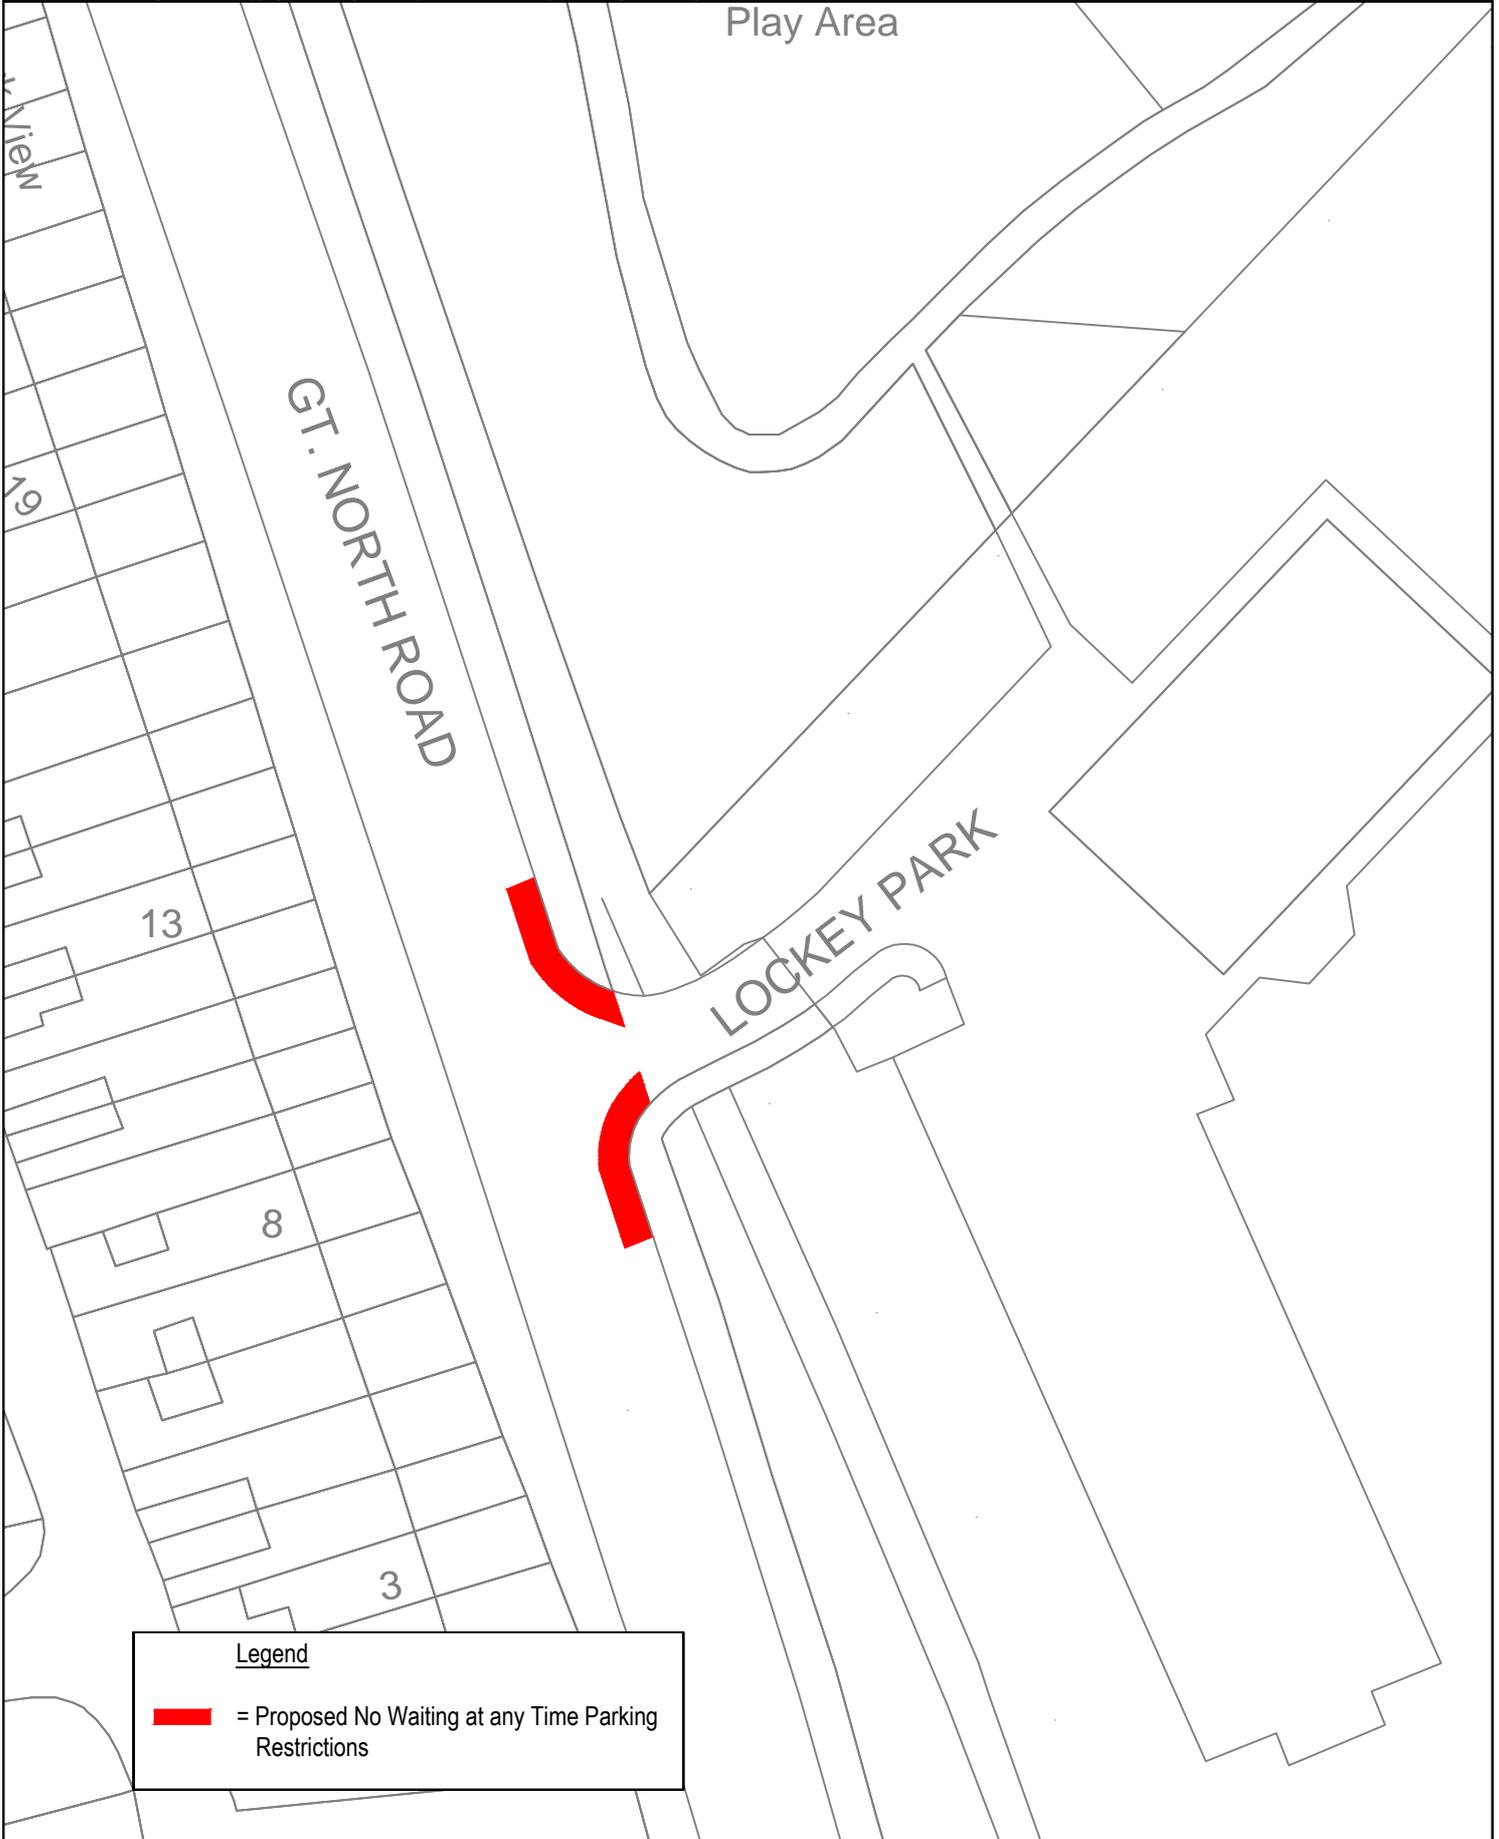

Legend

 = Proposed No Waiting at any Time Parking Restrictions

Client

Project Title
Gt North Road / Lockey Park,
Wideopen

Drawing Title
Proposed No Waiting at any Time Parking Restrictions

Project No. GTNTHDYL	Dwg. No. 001	Drawn By JK	Checked NS
Date. June 2004	Scale 1:500	Revision	Sheet Size A4

Engineering Services
Regeneration, Development and Regulatory Services
Cobalt 16 The Silverlink North Quadrant, Cobalt Business Park
West Allotment
Newcastle Upon Tyne
NE27 0BY
E-mail: traffic@northtyneside.gov.uk



Working in partnership with
CAPITA