


Figure 7:

INDICATIVE LONG SECTION,
X - X'

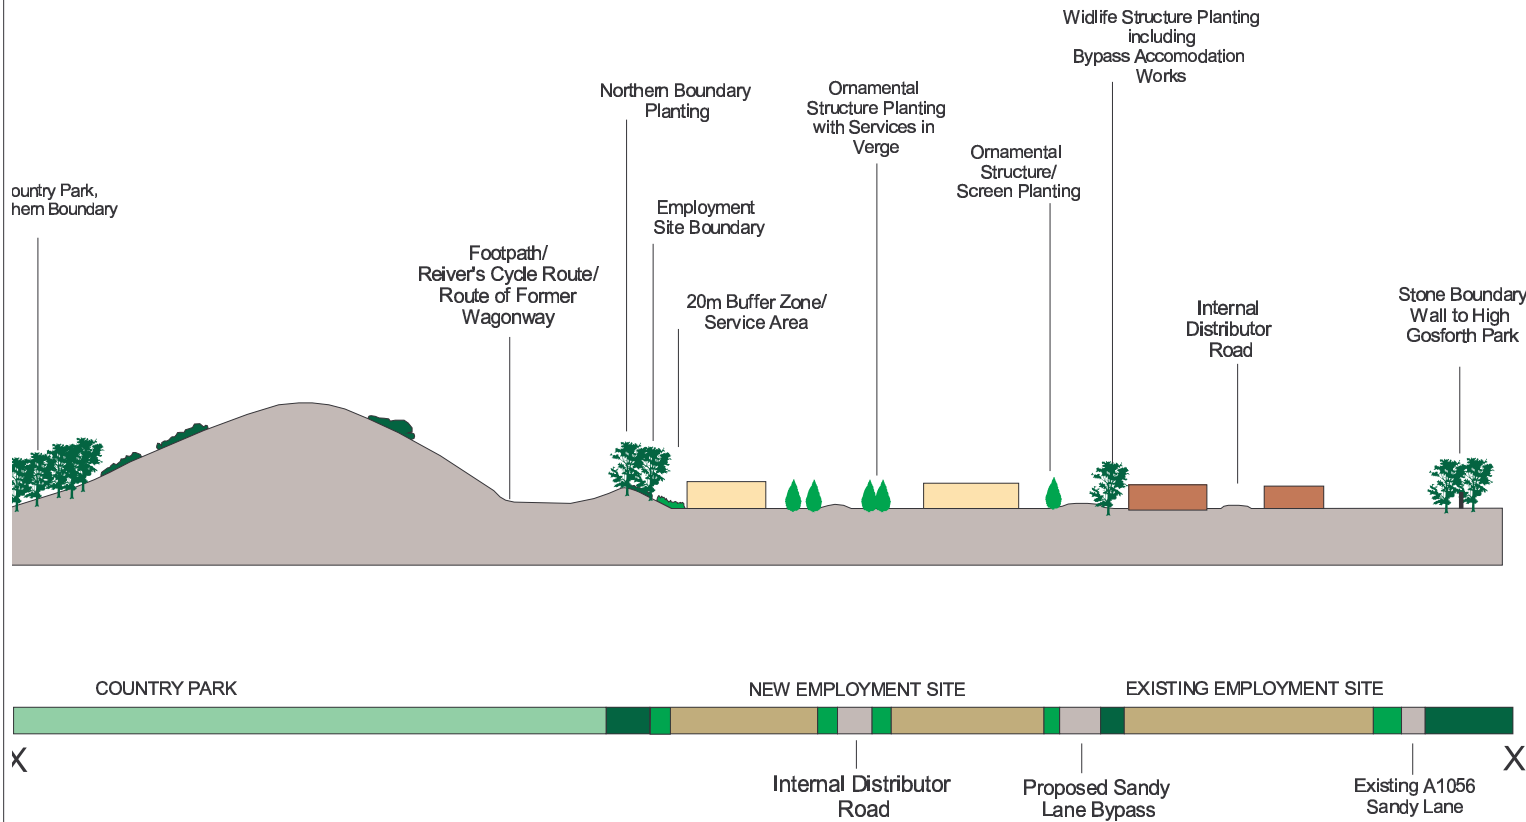

KEY

- Wildlife Structure Planting:**
 - Species Chosen Predominantly For Ecological Value
- Ornamental Structure Planting:**
 - Species Chosen Predominantly for Visual Effect and Maintenance Requirements
- Future Buildings
- Existing Buildings

Scale 1:5000

Map Produced By
Planning Information Team
North Tyneside Council

This map is reproduced from Ordnance Survey material with the permission of Ordnance Survey on behalf of the Controller of Her Majesty's Stationary Office © Crown copyright. Unauthorised reproduction infringes Crown copyright and may lead to prosecution or civil proceedings. North Tyneside Council Licence No 10001 6801, 2007

