


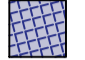












DO NOT SCALE

NOTES:


1. THIS DRAWING IS TO BE READ IN CONJUNCTION WITH ALL OTHER RELEVANT DRAWINGS, ANY DISCREPANCIES, ERRORS OR OMISSIONS TO BE BROUGHT TO THE ATTENTION OF WSP.
2. ALL DIMENSIONS TO BE CHECKED BEFORE COMMENCEMENT OF WORK ON SITE.
3. ALL DIMENSIONS IN METRES UNLESS OTHERWISE STATED.

KEY:

-  PROPOSED PAVED FOOTWAY
-  PROPOSED CYCLE TRACK WITH BUFFER ZONE
-  PROPOSED RAISED TABLE
-  EXISTING GRASS VERGE
-  PROPOSED COLOURED SURFACING
-  PROPOSED 'TRAM AND LADDER' PAVING
-  PROPOSED HAZARD WARNING PAVING
-  PROPOSED UNCONTROLLED CROSSING TACTILES
-  PROPOSED CONTROLLED CROSSING TACTILES
-  PROPOSED RAMP
-  PROPOSED RESURFACING
-  PROPOSED PEDESTRIAN AND CYCLE SHARED USE ROUTE
-  PROPOSED PEDESTRIAN AND CYCLE SEGREGATED ROUTE

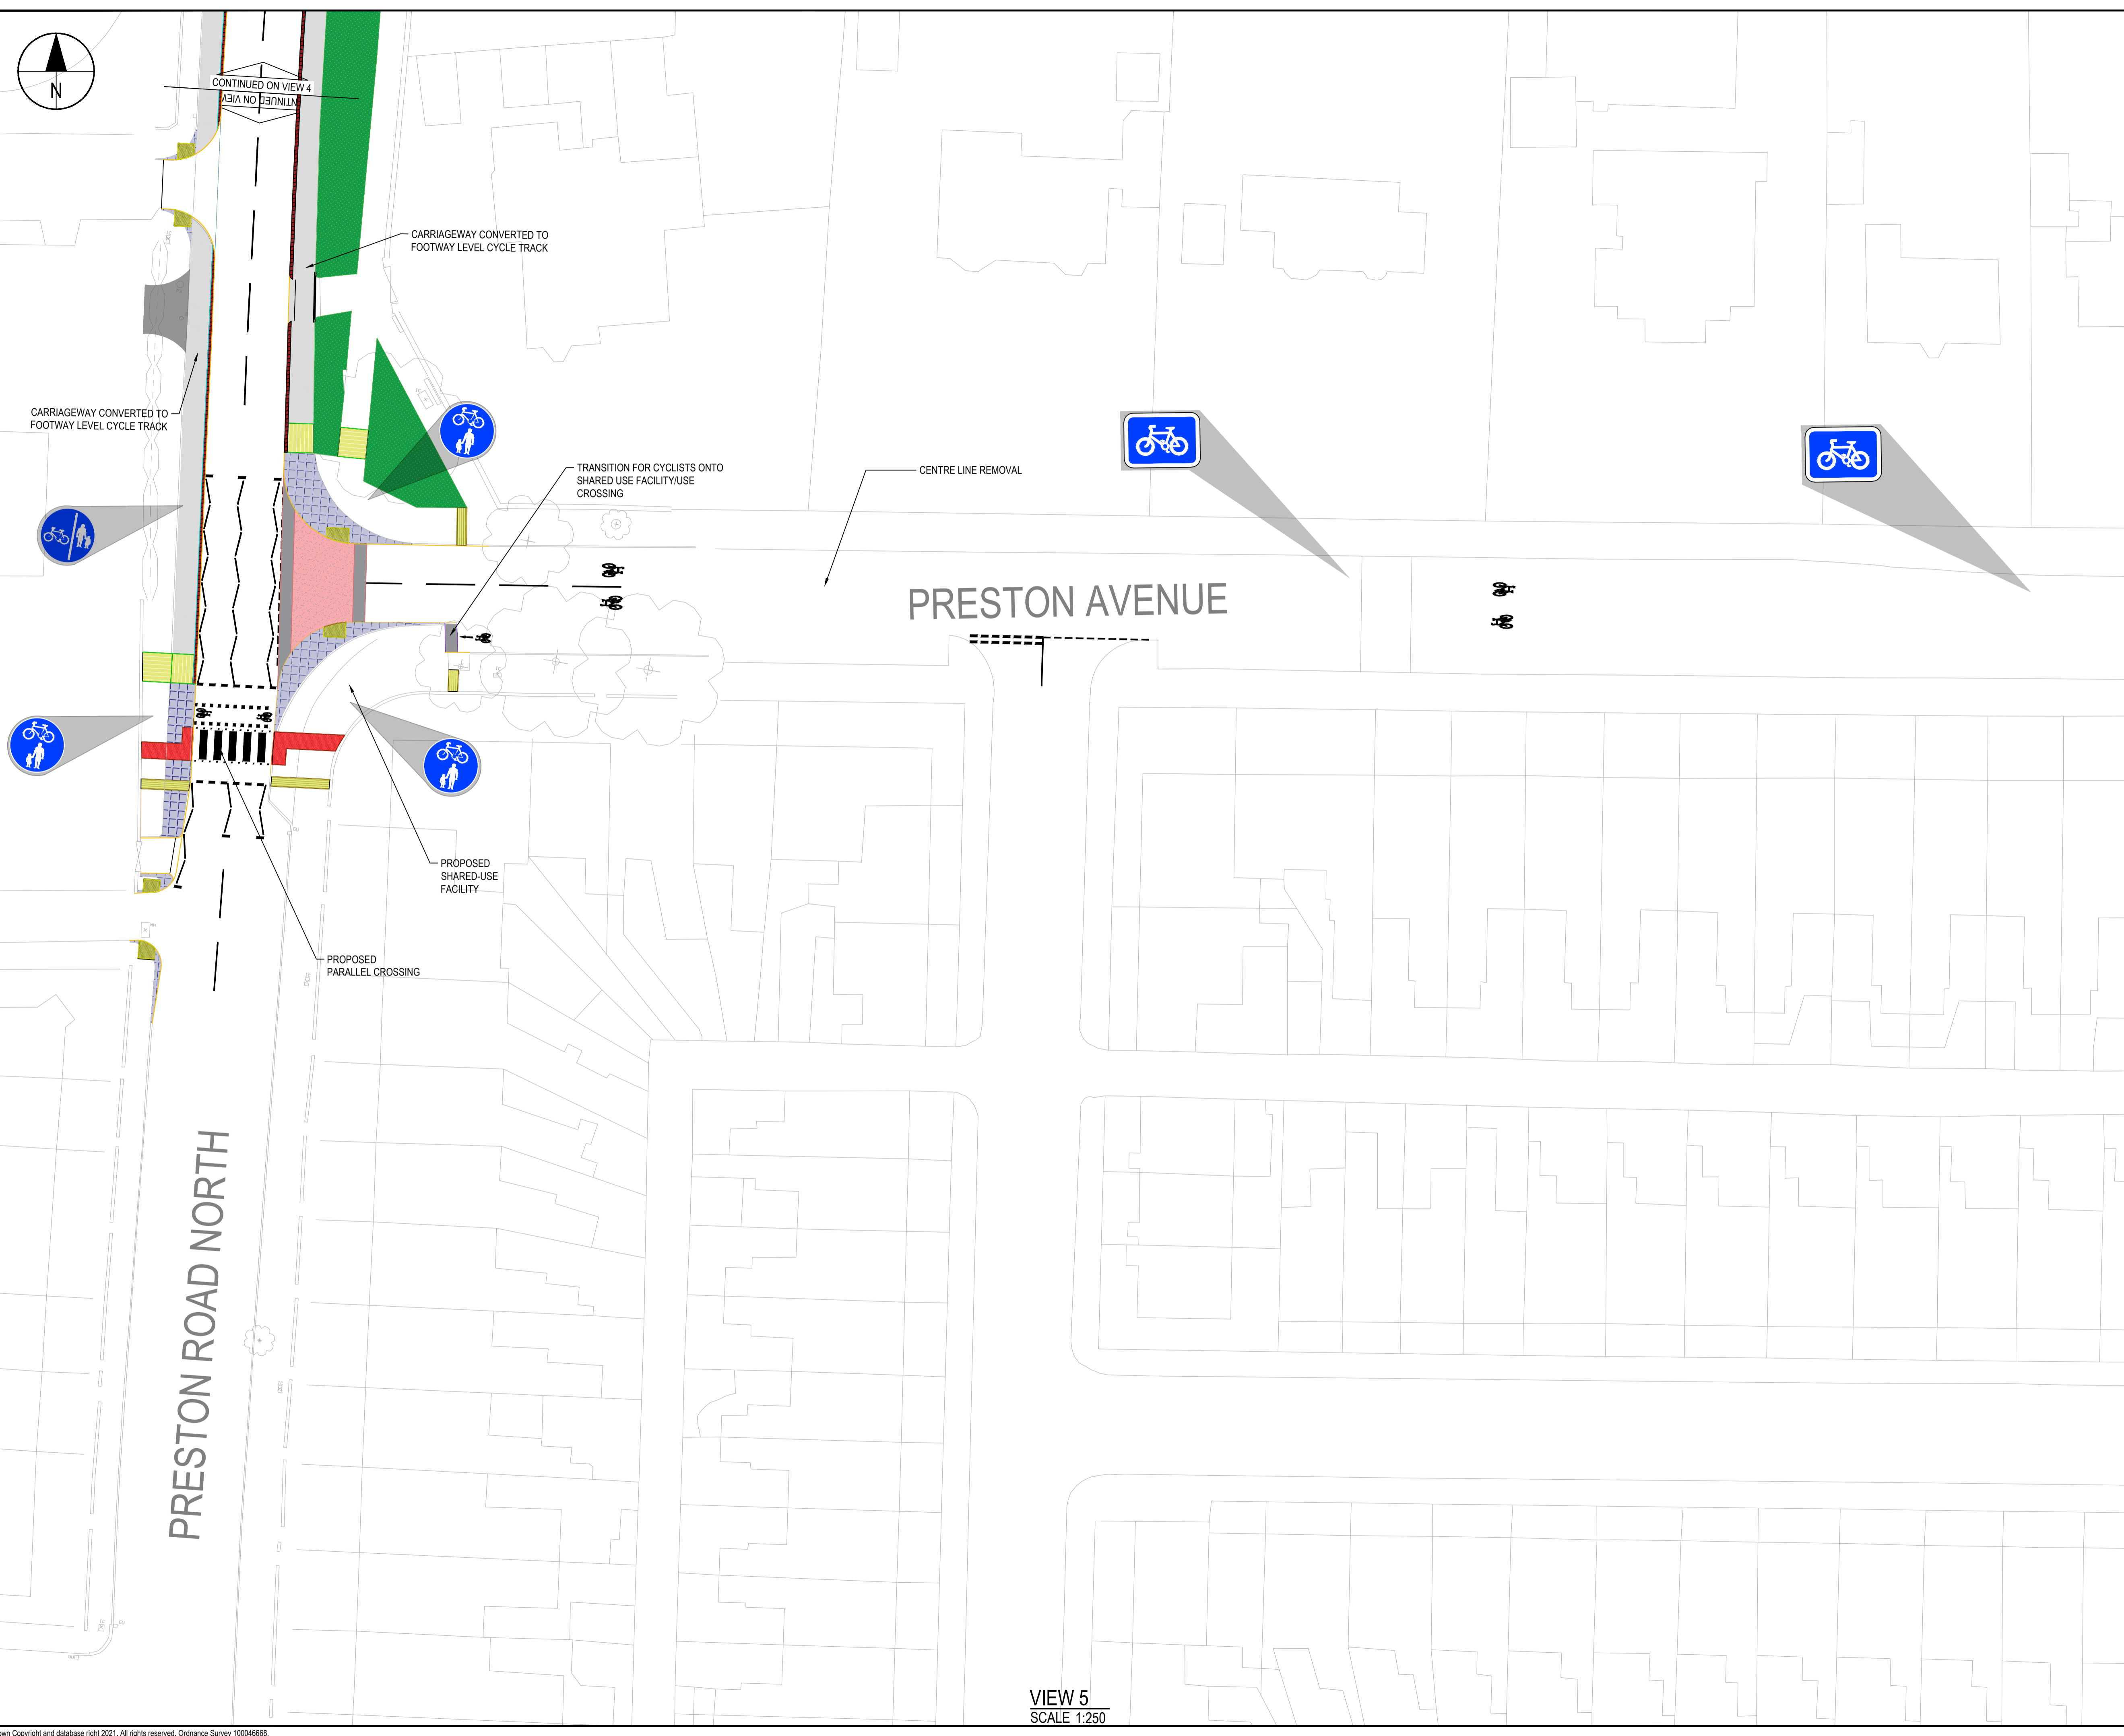

VIEW 5  
SCALE 1:250

REV	DATE	BY	DESCRIPTION	CHK	APP
P01	11/10/23	SF	Issued for Information	KJH	CH
DRAWING STATUS: S2 - FOR INFORMATION					
 Amber Court, William Armstrong Drive, Newcastle upon Tyne, NE4 7YQ, UK T+ 44 (0) 191 226 2000, F+ 44 (0) 191 226 2104 wsp.com					
CLIENT: North Tyneside Council					
ARCHITECT:					
SITE/PROJECT: TCF Routes to Metros					
TITLE: A192 Preston Road North Consultation Drawing Sheet 3 of 3					
SCALE @ A1:	1:250	CHECKED:	KJH	APPROVED:	CH
PROJECT NO:	70117602	DESIGNED:	KJH	DRAWN:	SF
				DATE:	11/10/2023
DRAWING NO: PRN-WSP-HAC-ZZ-DR-C-0004					REV: P01
© WSP UK Ltd					

File name: I:\UK\WSP\GROUP\COMCENTRAL\DATA\PROJECT\31011700\0117602 - ROUTES TO METROS - A192 DETAILED DESIGN\03 WPHAC APPROVALS\01 DRAWINGS\PRN-WSP-HAC-ZZ-DR-C-0004.DWG, printed on 11 October 2023 14:48:12 by Foggaat, Samuel (WSP)  
 © Crown Copyright and database right 2021. All rights reserved. Ordnance Survey 100046668.